


Block 2A:

This block refers to Site No's: 9, 10, & 11.

End Terrace (Site 9):
143.2m² / 1541ft²
3 Bedroom

Centre Terraces (Sites 10 & 11):
137.6m² / 1481ft²
3 Bedroom

Copyright of this drawing is vested in the Architect and it must not be copied or reproduced without consent. Figured dimensions only are to be taken from this drawing. All contractors must visit the site and be responsible for taking and checking all dimensions relative to their work. Rapport Architects are to be advised of any variation between drawings and site conditions.
DO NOT SCALE OFF THIS DRAWING IF IN DOUBT ASK

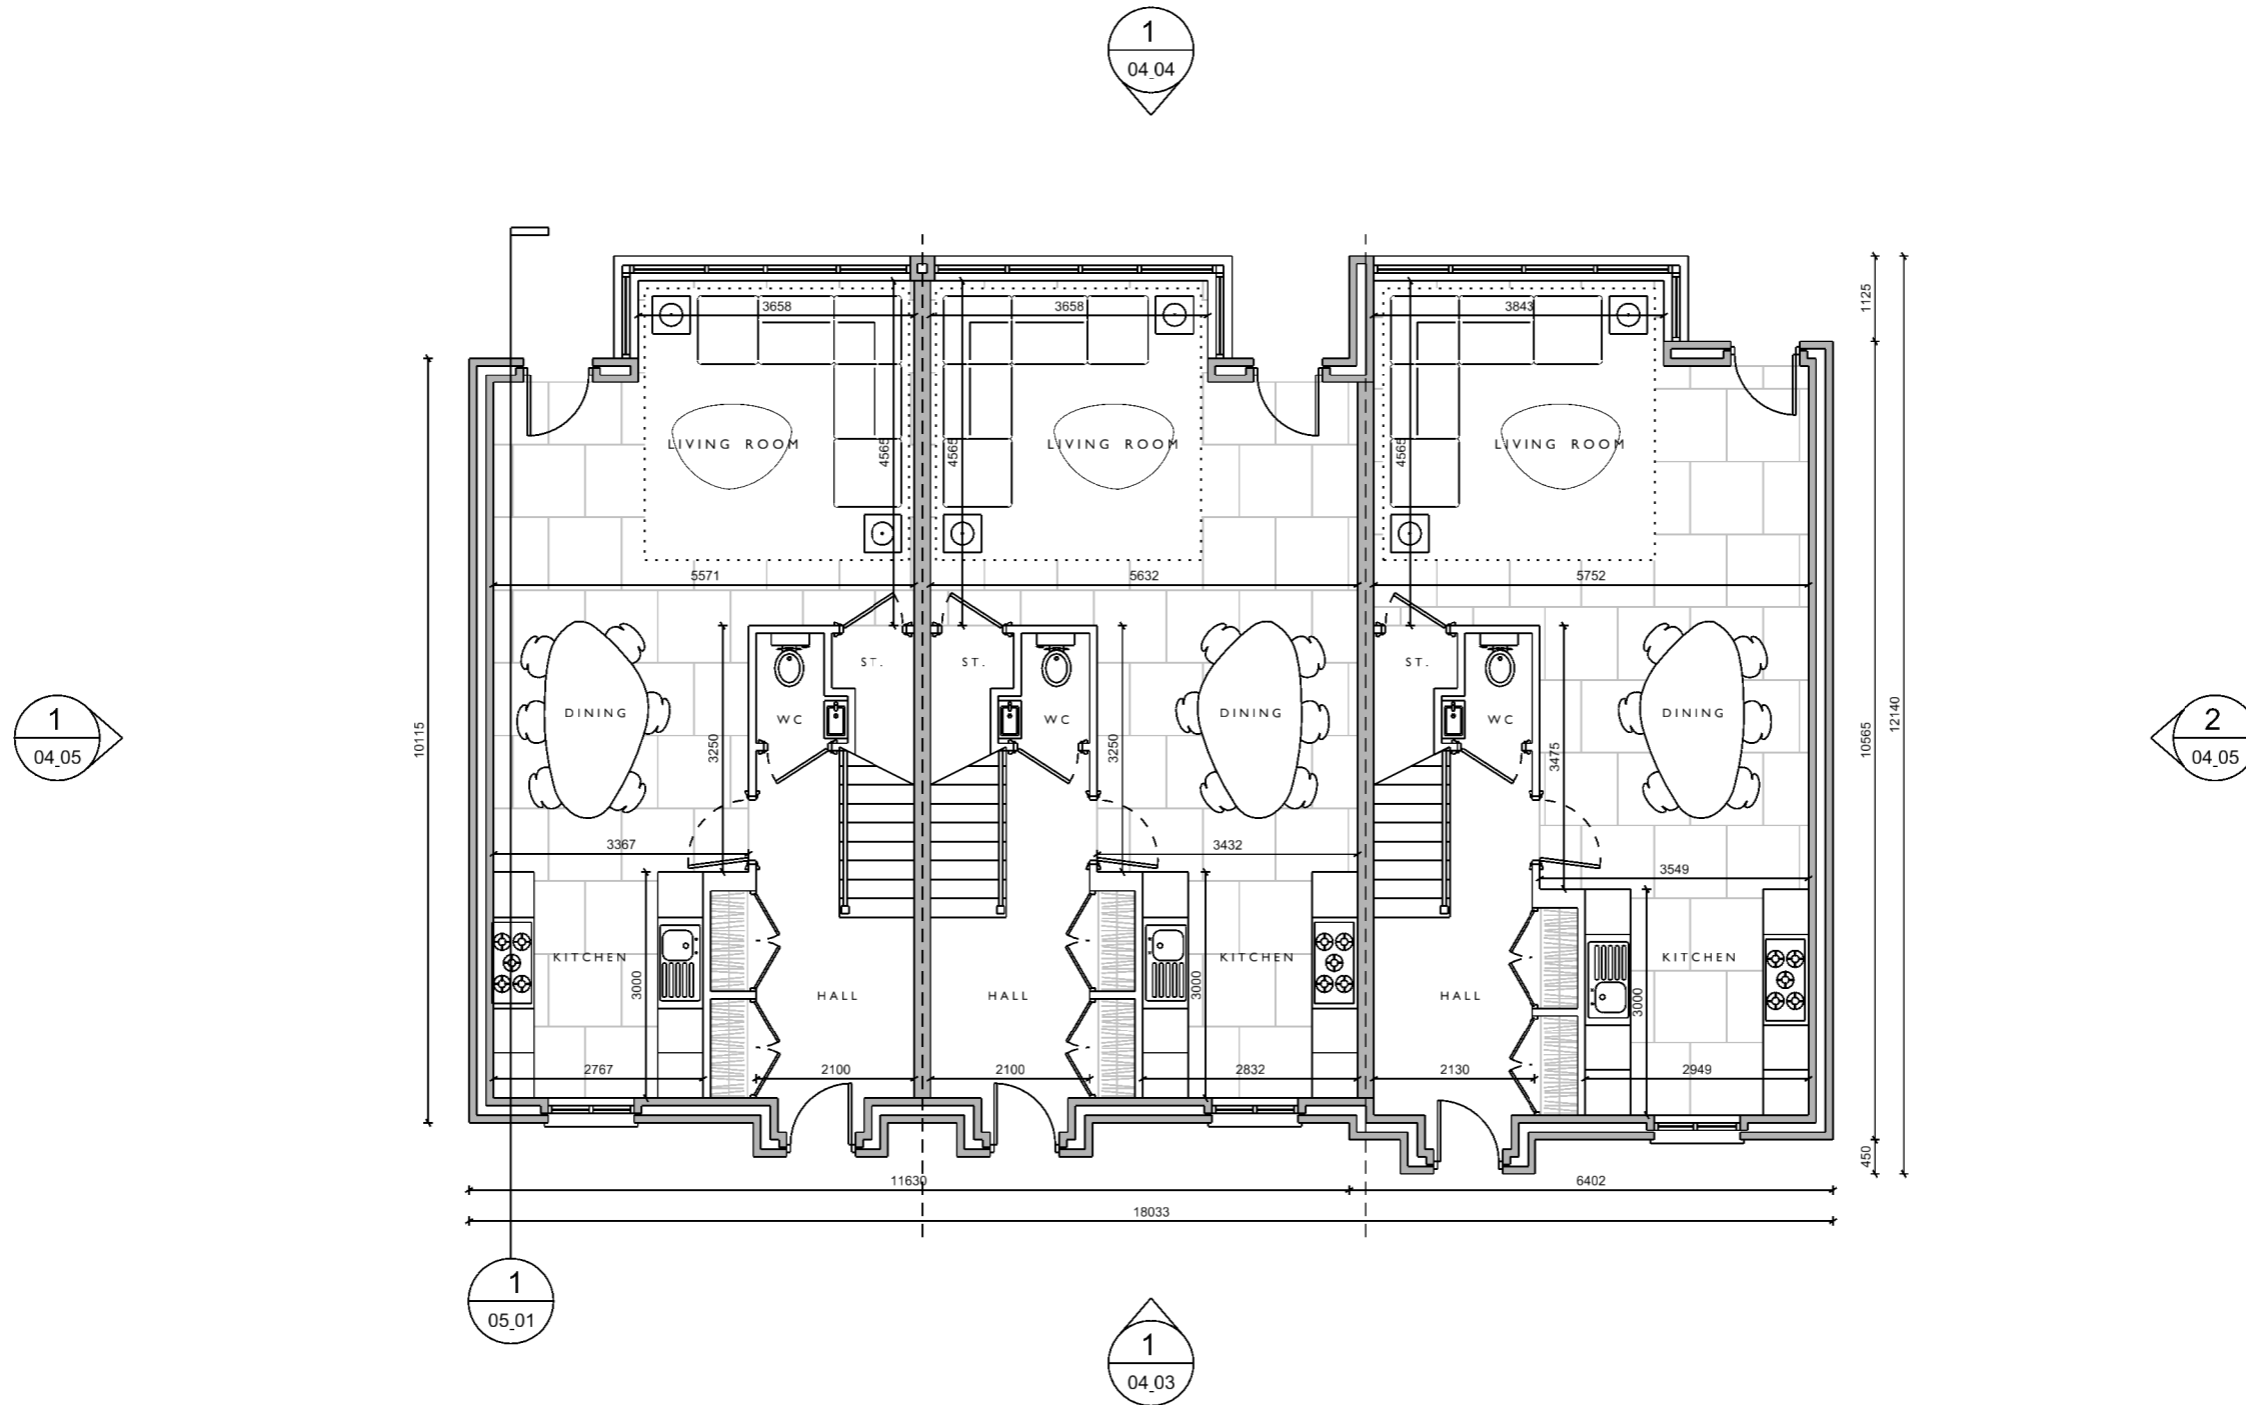

PROPOSED B2A GROUND FLOOR PLAN

SCALE: 1/100

1
02.04

REV:	DATE:	DETAILS:	INITIALS:	NORTH POINT:	KEY PLAN:



11-19 Blythe Street, Belfast BT12 5HU, Northern Ireland. T: +44 (0)28 9082 0900 F: +44 (0)28 9082 0901 WWW.RAPPORTARCHITECTS.COM			
PROJECT:	Residential & Tourist Accommodation at Cillghrian, Slane	PROJECT NO.: 03627	DATE: 08.03.17
CLIENT:	Land & Heritage Properties Holdings Ltd.	DRAWING NO.: B2_02_04	REVISION: P1
TITLE:	Block 2A: Ground Floor Plan	DRAWN BY: DJM	SCALE AT A1: 1:50
ISSUE TYPE:	For Planning Application	CHECKED BY: MG	SCALE AT A3: 1:100

